


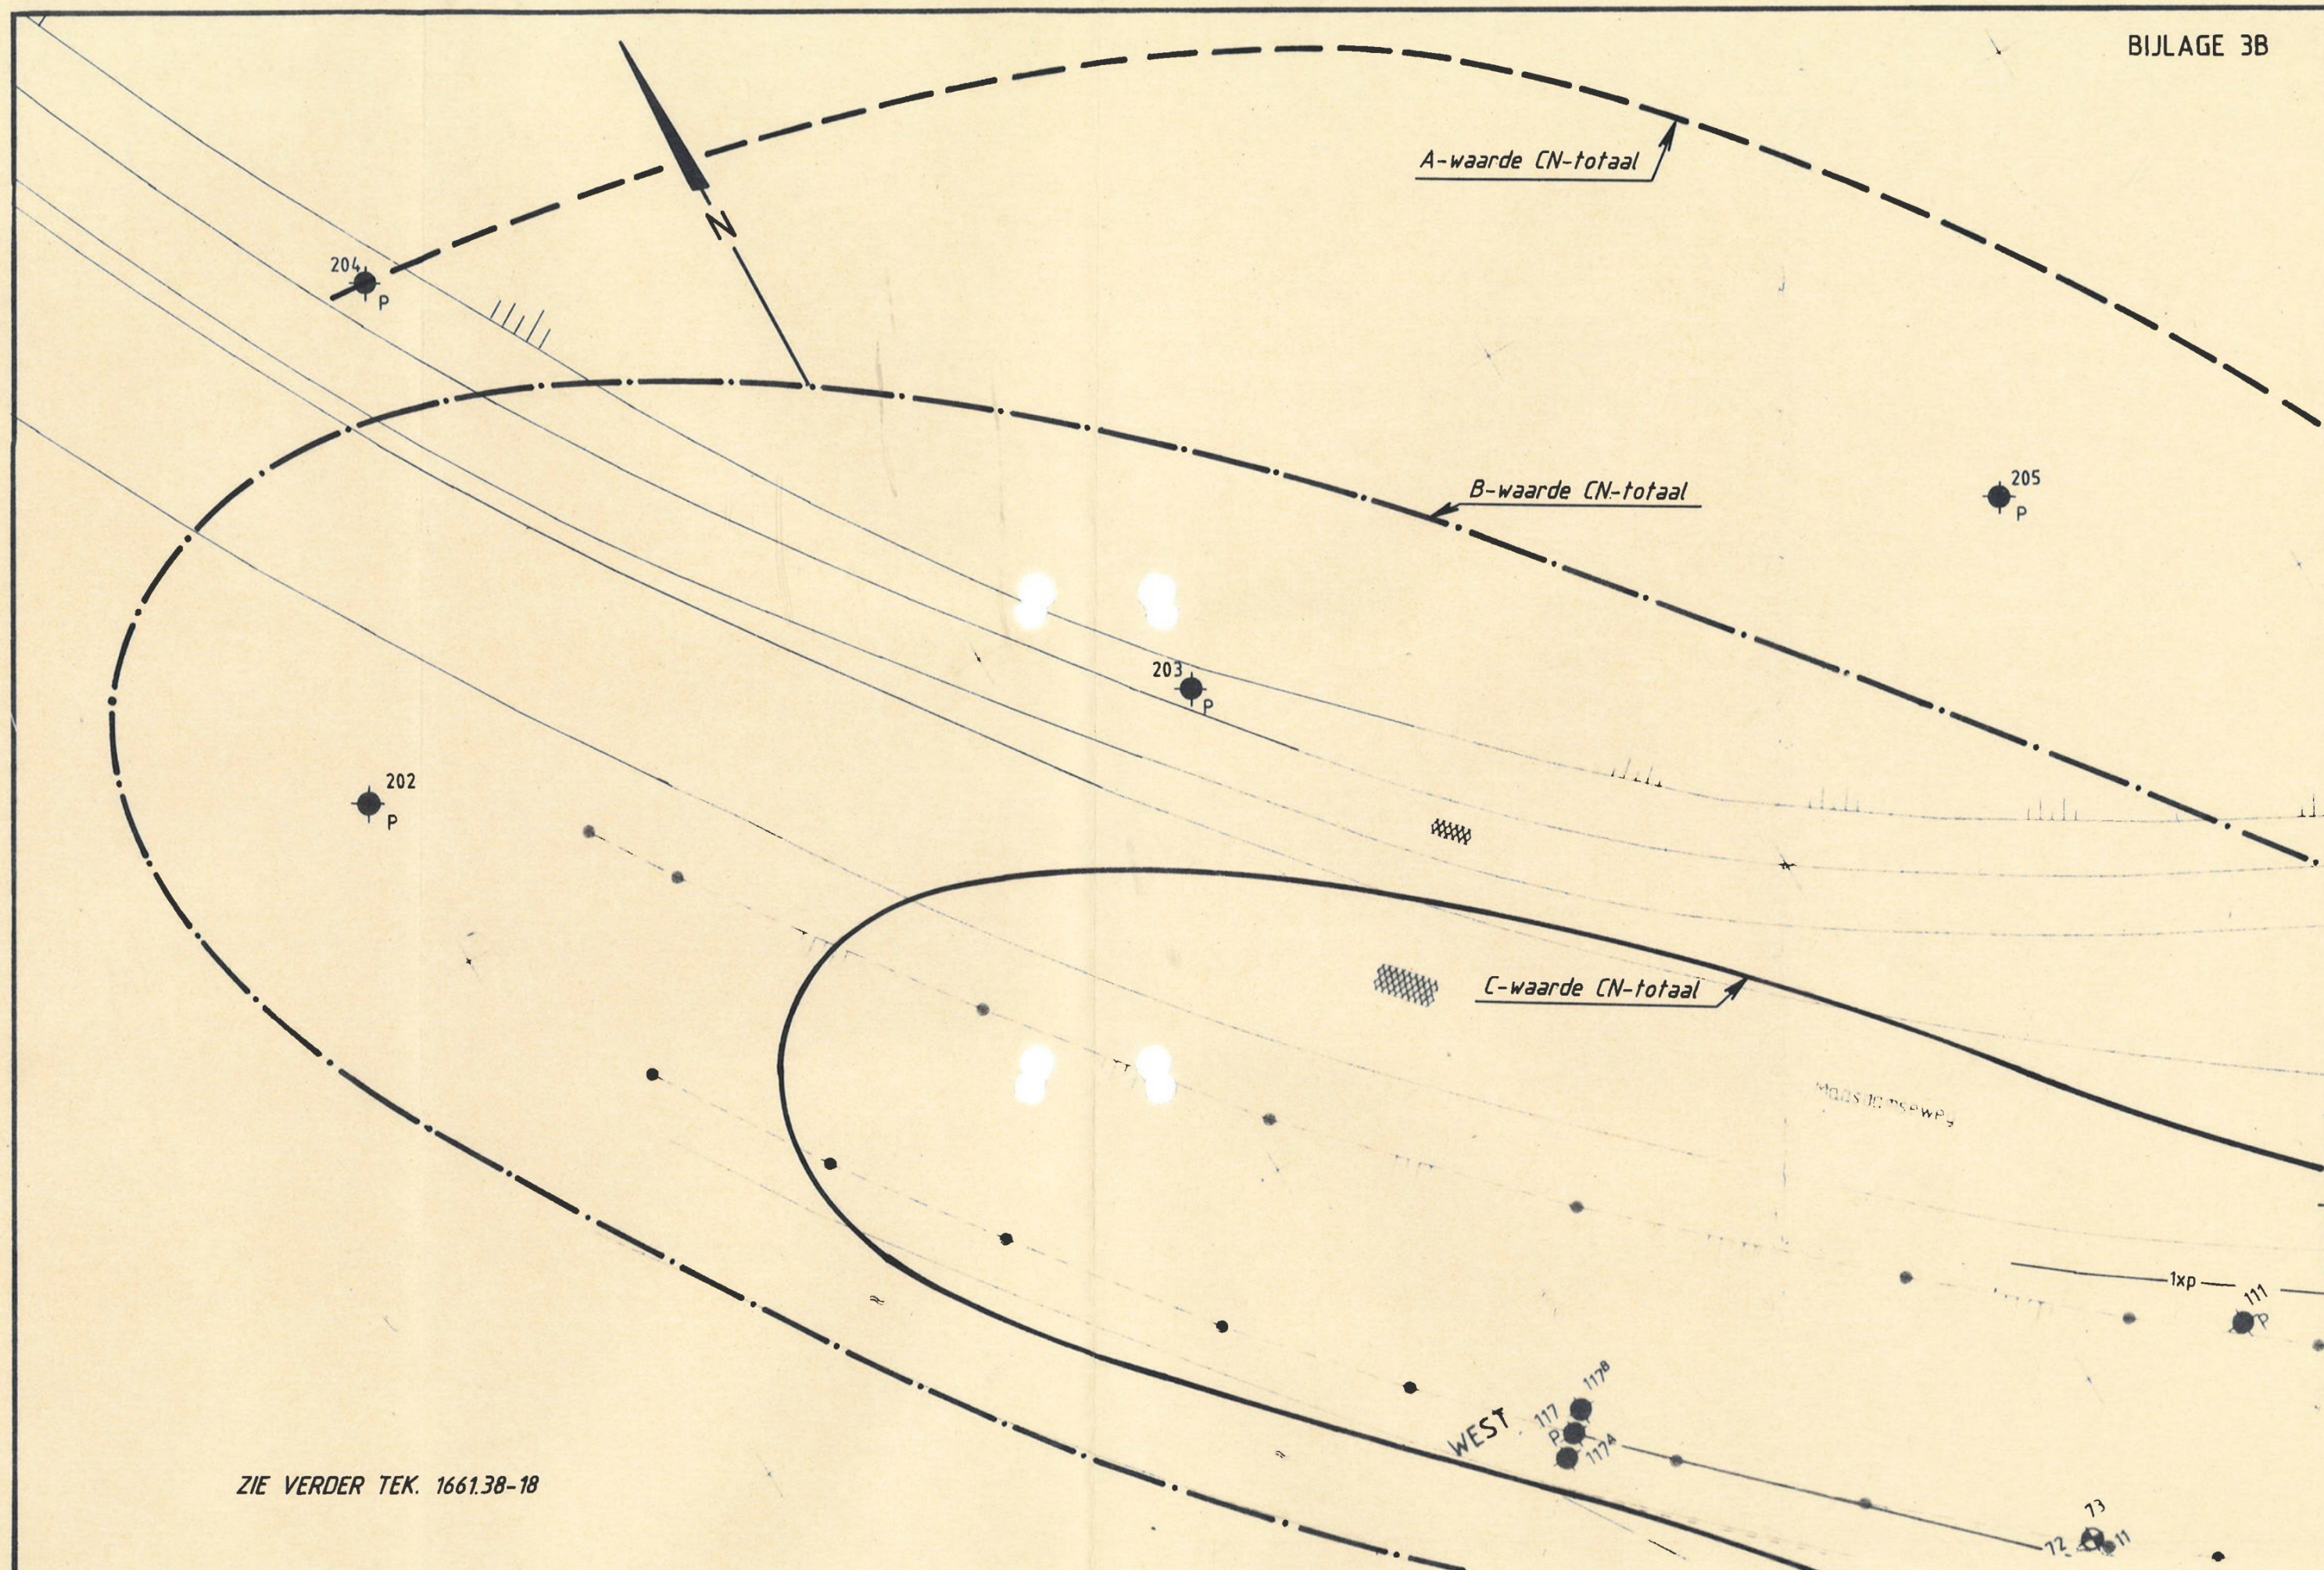

ZIE VERDER TEK. 1661.38-18