
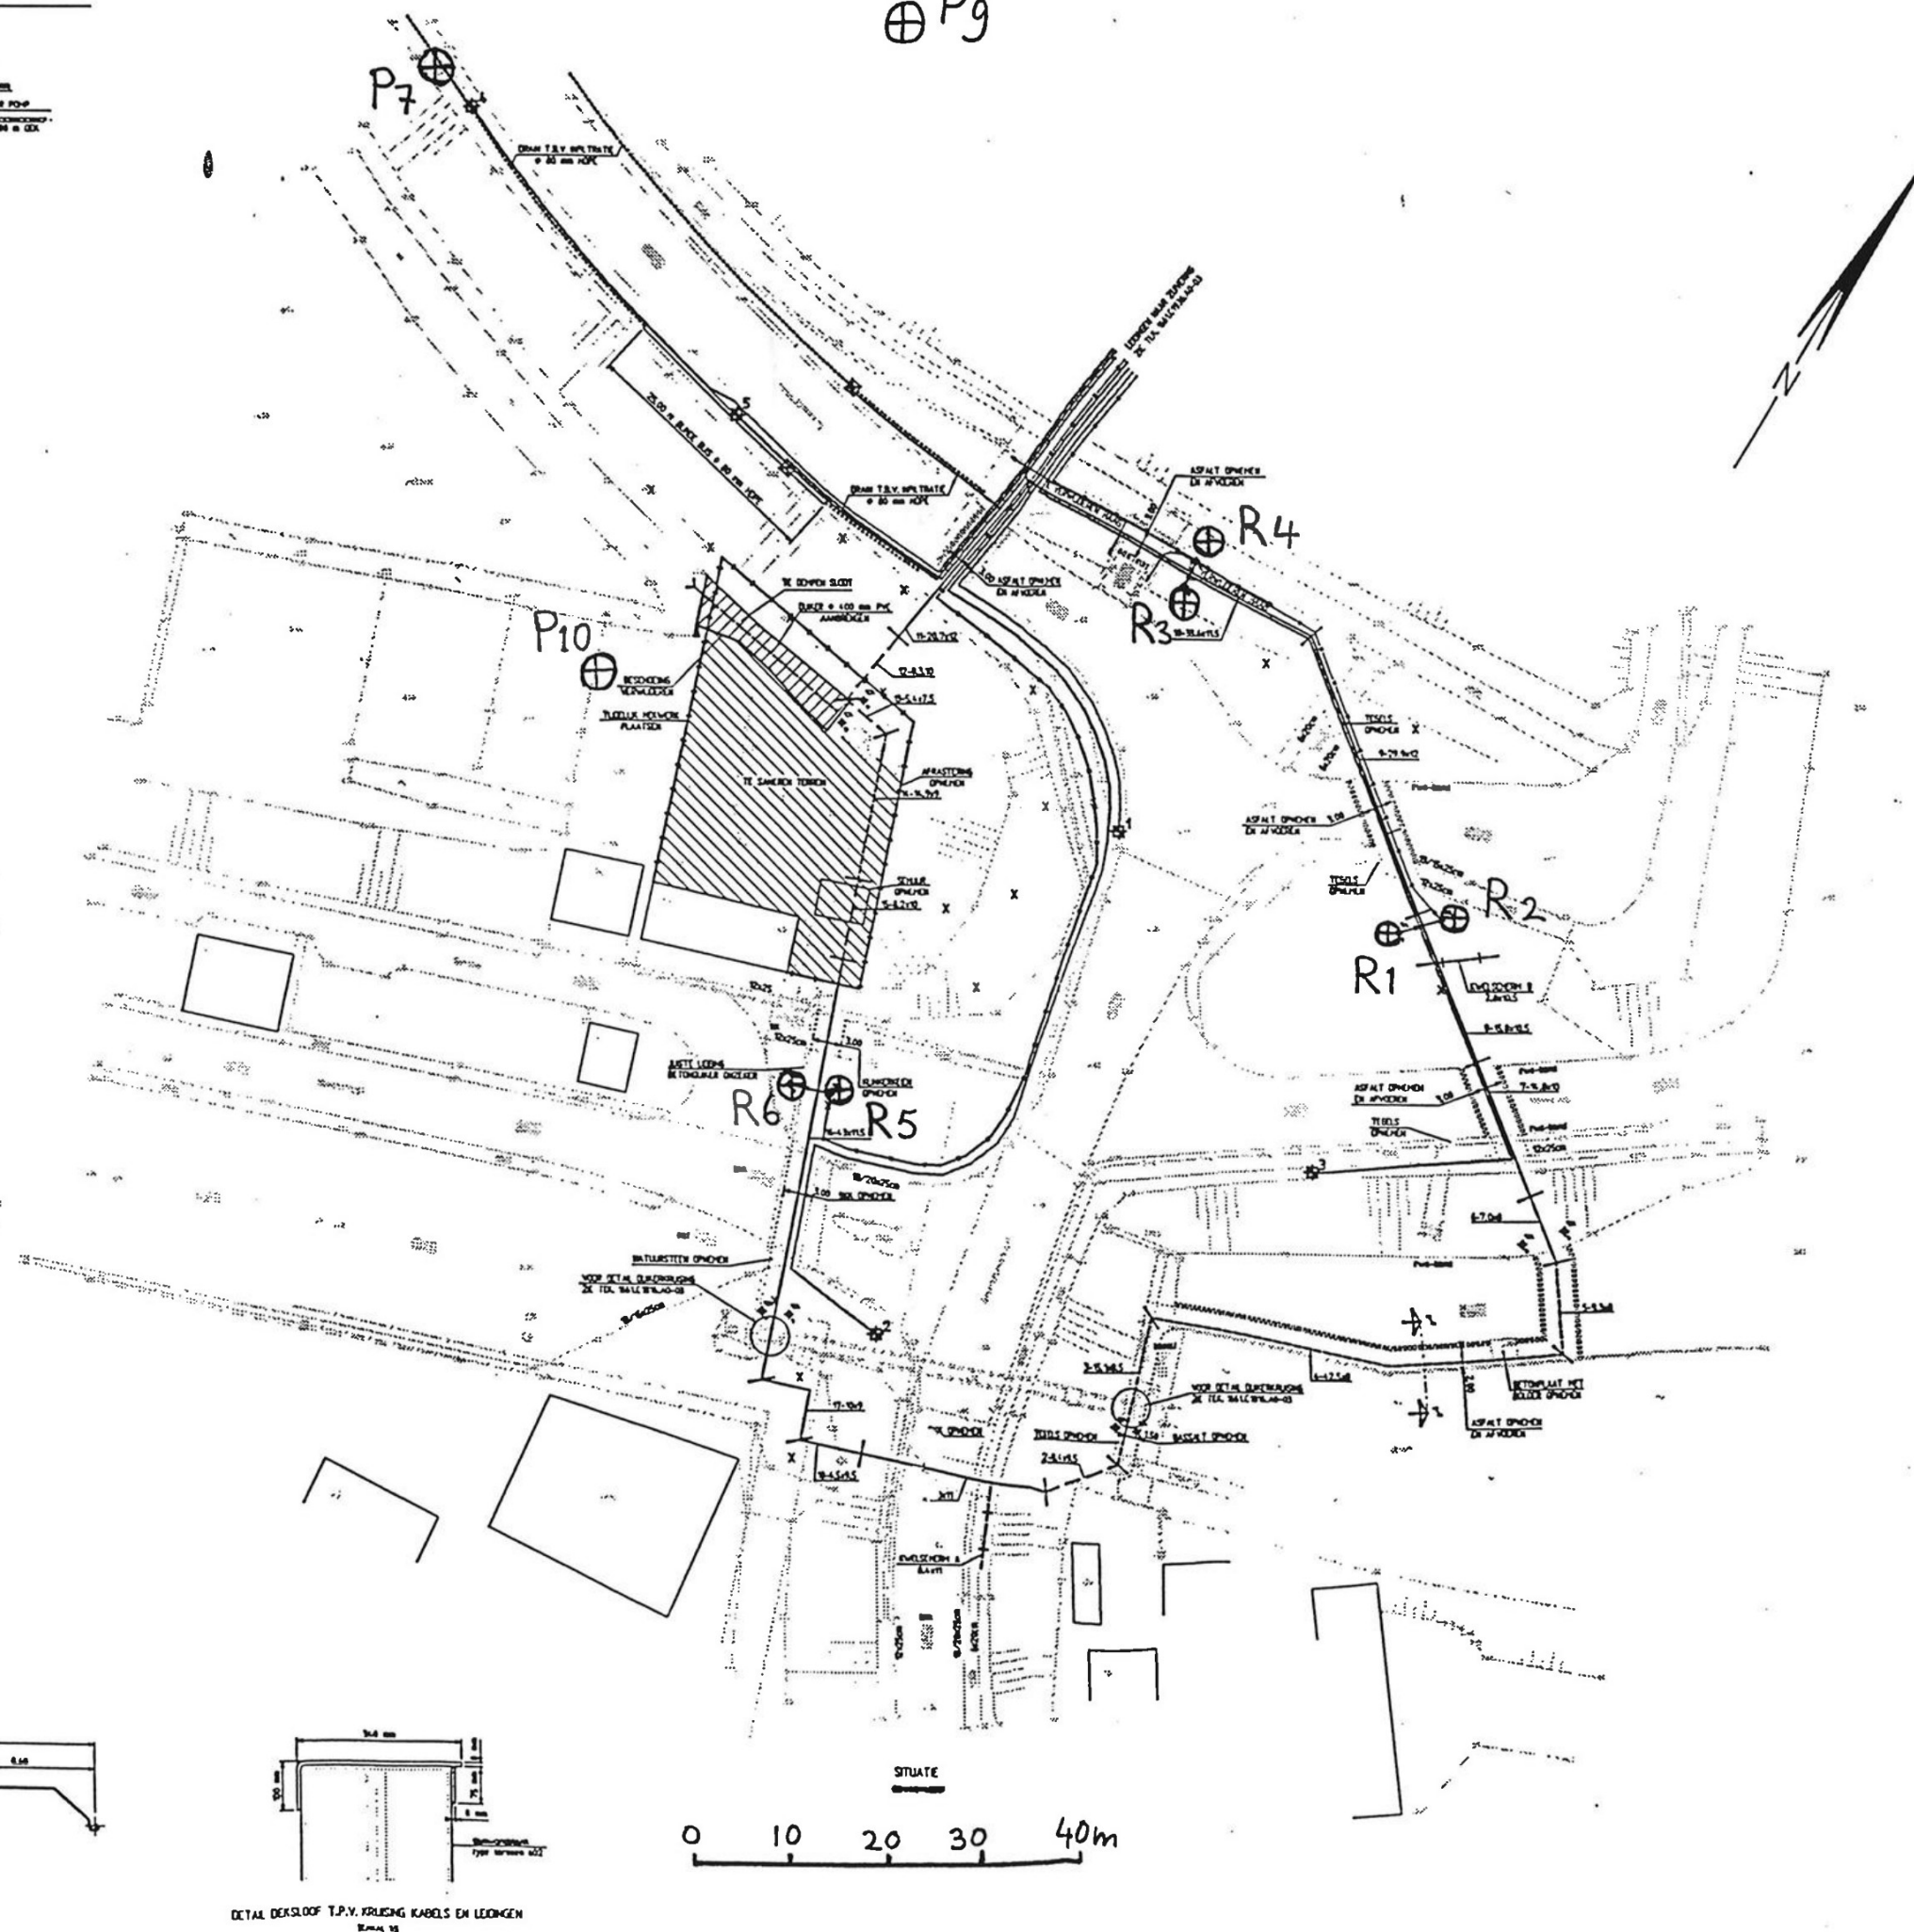
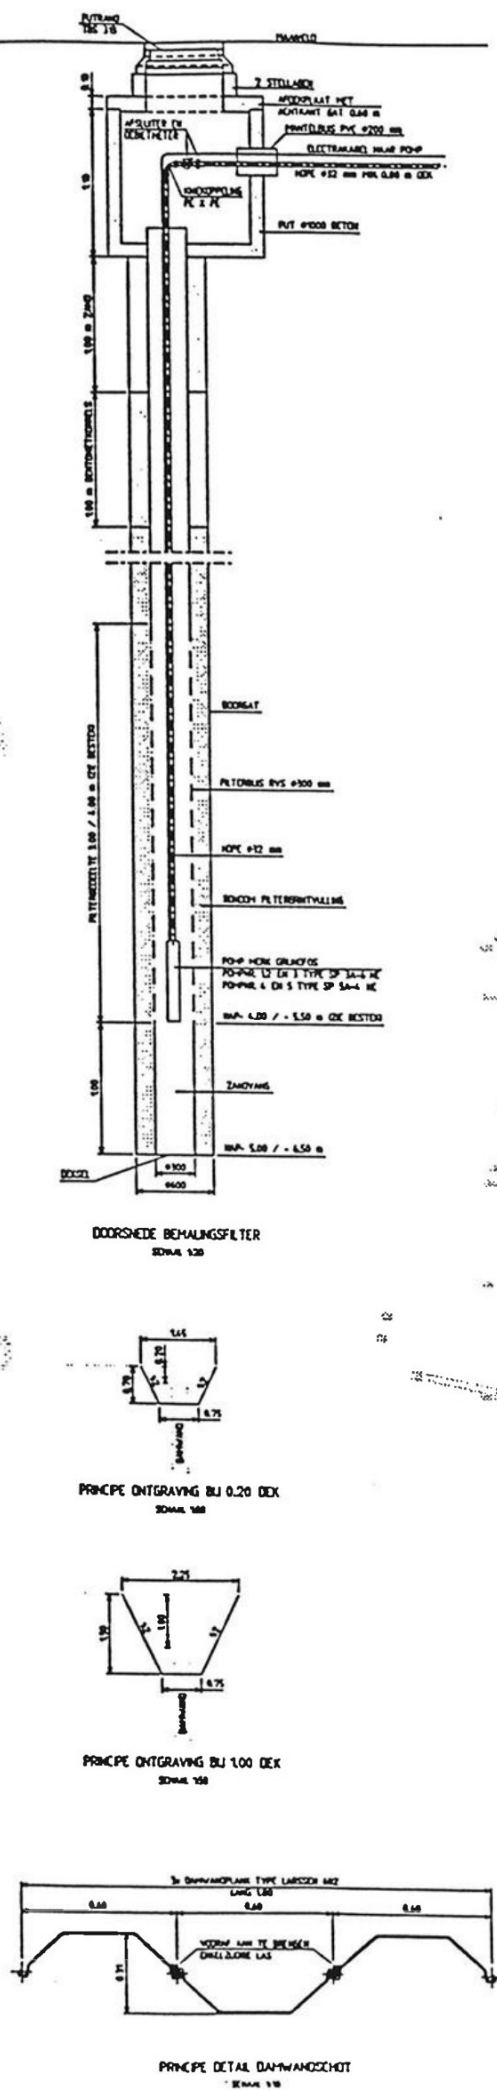


⊕ Regulering- en
monitorings-
peilbuizen

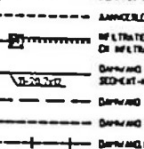

LEGENDA

- 


BESTAANDE NUTSBEDRIJVEN


BESTAANDE SITUATIE


PROVINCIE ZUID-HOLLAND

SANERING VOORM. GASFABRIEK
TE S GRAVENDEEL
SITUATIE EN DETAILS
REVISIE BESTEKSTK. 001

[illegible]